
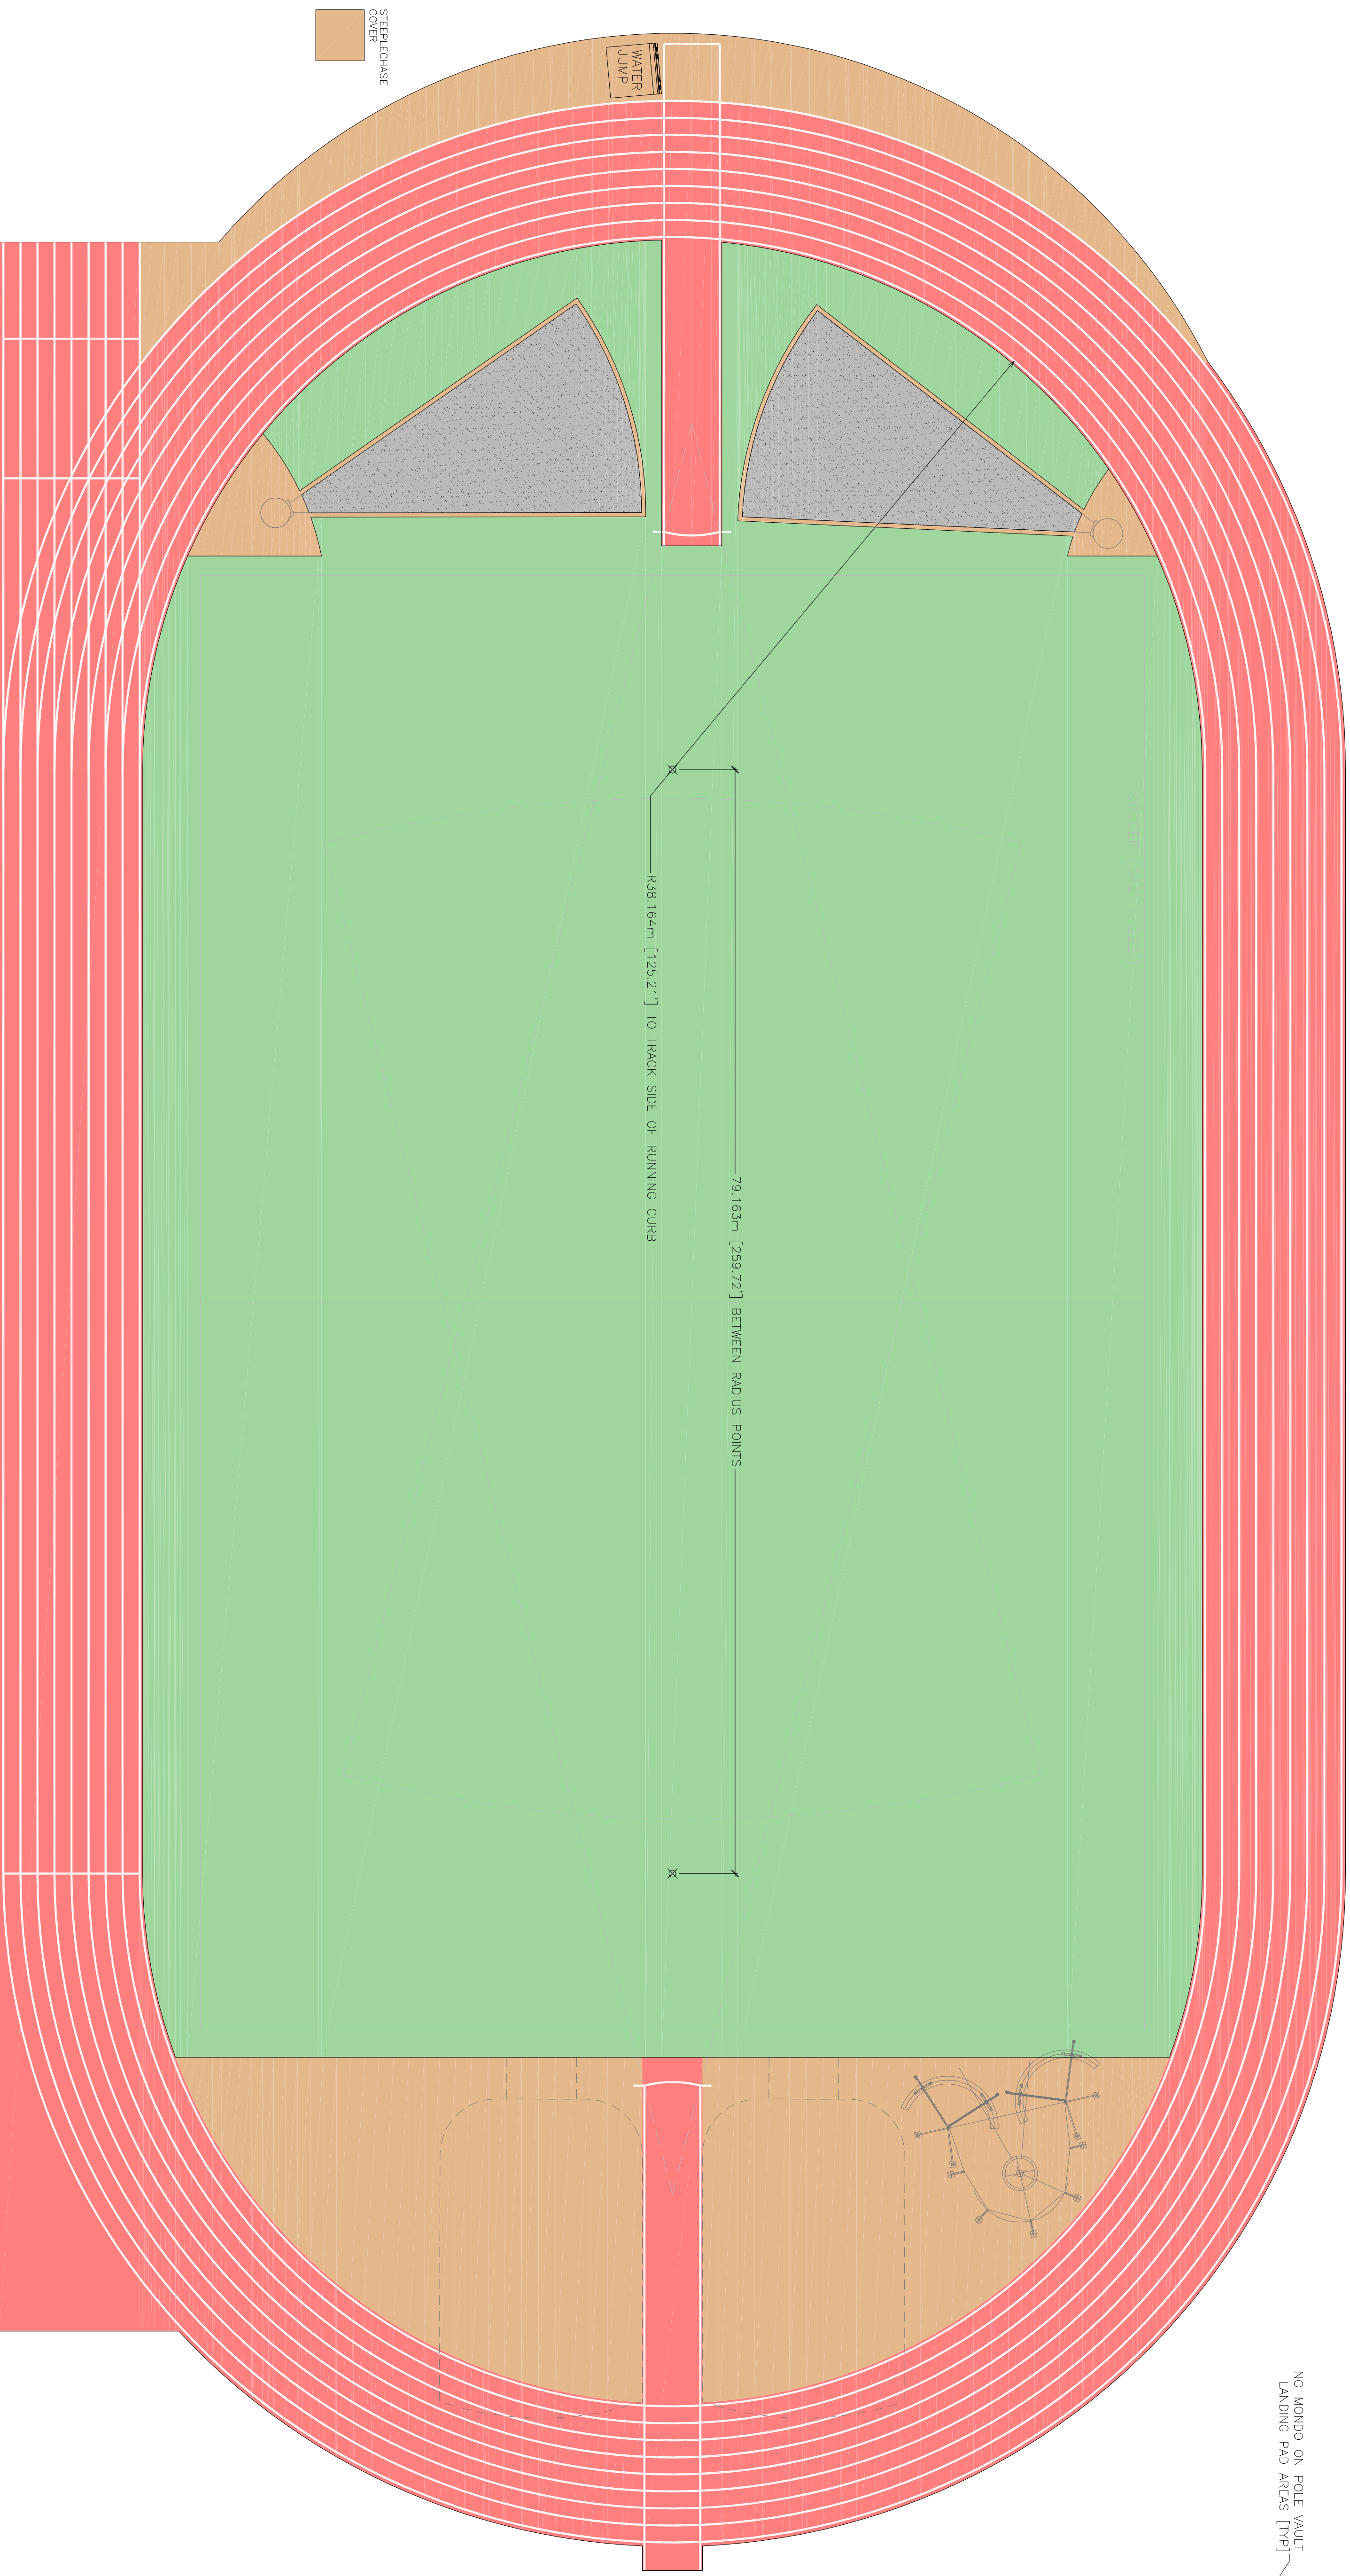
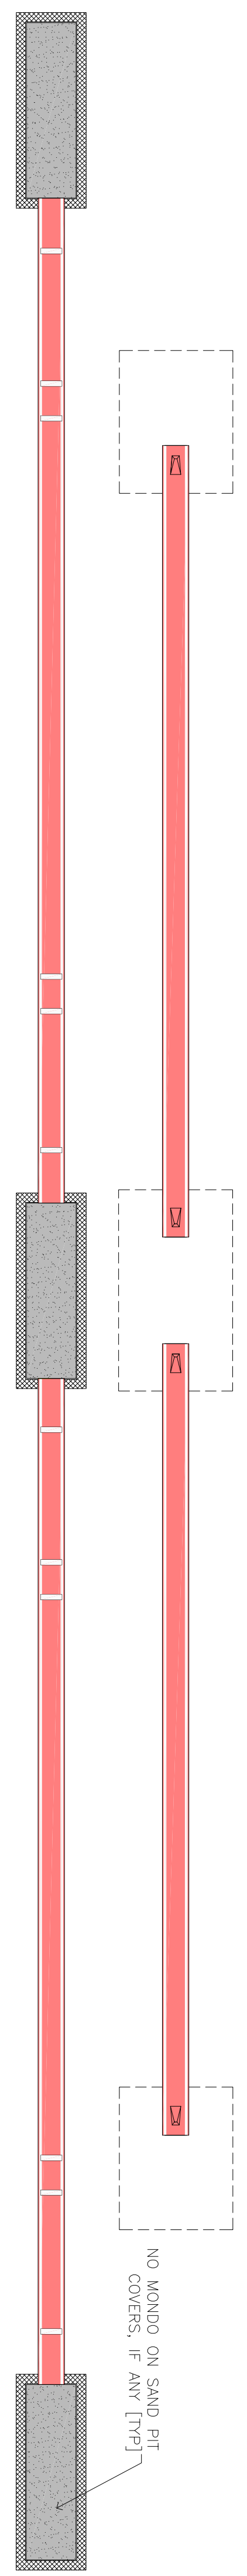


ALL DIMENSIONS ARE TO BE CHECKED. DIMENSIONS DISCREPANCIES FOUND TO INTERIAC DESIGN AND/OR MONDO USA/AMERICA INC. FOR CLARIFICATION. ALL BUILDING WORK MUST COMPLY WITH THE LOCAL BUILDING CODE. IF ANYTHING INDICATED WITH THE LOCAL BUILDING CODE, THEN THE LOCAL BUILDING CODE SHALL APPLY IN ALL CASES. THIS DRAWING IS NOT A STRUCTURAL DRAWING. DESIGN MUST BE PREPARED BY A REGISTERED STRUCTURAL ENGINEER LICENSED TO DO THE SAME.

INTERIAC Design Inc. 2008-06-06 9:20 AM 970331.dwg

NOTES:
 ALL DIMENSIONS ARE TO BE CHECKED. DIMENSIONS DISCREPANCIES FOUND TO INTERIAC DESIGN AND/OR MONDO USA/AMERICA INC. FOR CLARIFICATION. ALL BUILDING WORK MUST COMPLY WITH THE LOCAL BUILDING CODE. IF ANYTHING INDICATED WITH THE LOCAL BUILDING CODE, THEN THE LOCAL BUILDING CODE SHALL APPLY IN ALL CASES. THIS DRAWING IS NOT A STRUCTURAL DRAWING. DESIGN MUST BE PREPARED BY A REGISTERED STRUCTURAL ENGINEER LICENSED TO DO THE SAME.

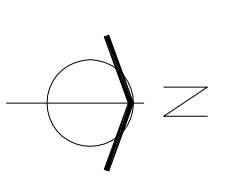


NOTES:
 COLORS REPRESENT GRAPHIC ILLUSTRATION ONLY. REFER TO PRODUCT SAMPLES FOR TRUE COLORS. THIS DRAWING IS FOR COLOR LOCATION PURPOSES ONLY.

LEGEND:

MONDO COLOR P30 RED

MONDO COLOR P38 COGNAC

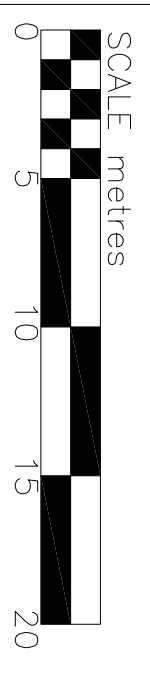

REV. A. AMENDED TO SUIT REVISED AUTOCAD DRAWINGS RECEIVED FROM TURBO LINK ON JUNE 4, 2008 - 080605

MONDO

6/9, 303-1333 ELLIS STREET PHONE (250) 861-4090
 K E L O W N A - B C - V I Y 729 - C A N A D A

CONSULTANTS: **INTERIAC**

DESIGNED BY: [Name] DATE: JUNE 2008

CHECKED BY: [Name] DATE: [Date]

SCALE: NTS

FILE NO.: 970331

DRAWING NO.: 102

REV.: A